




① 宣傳牌立面圖 1:40

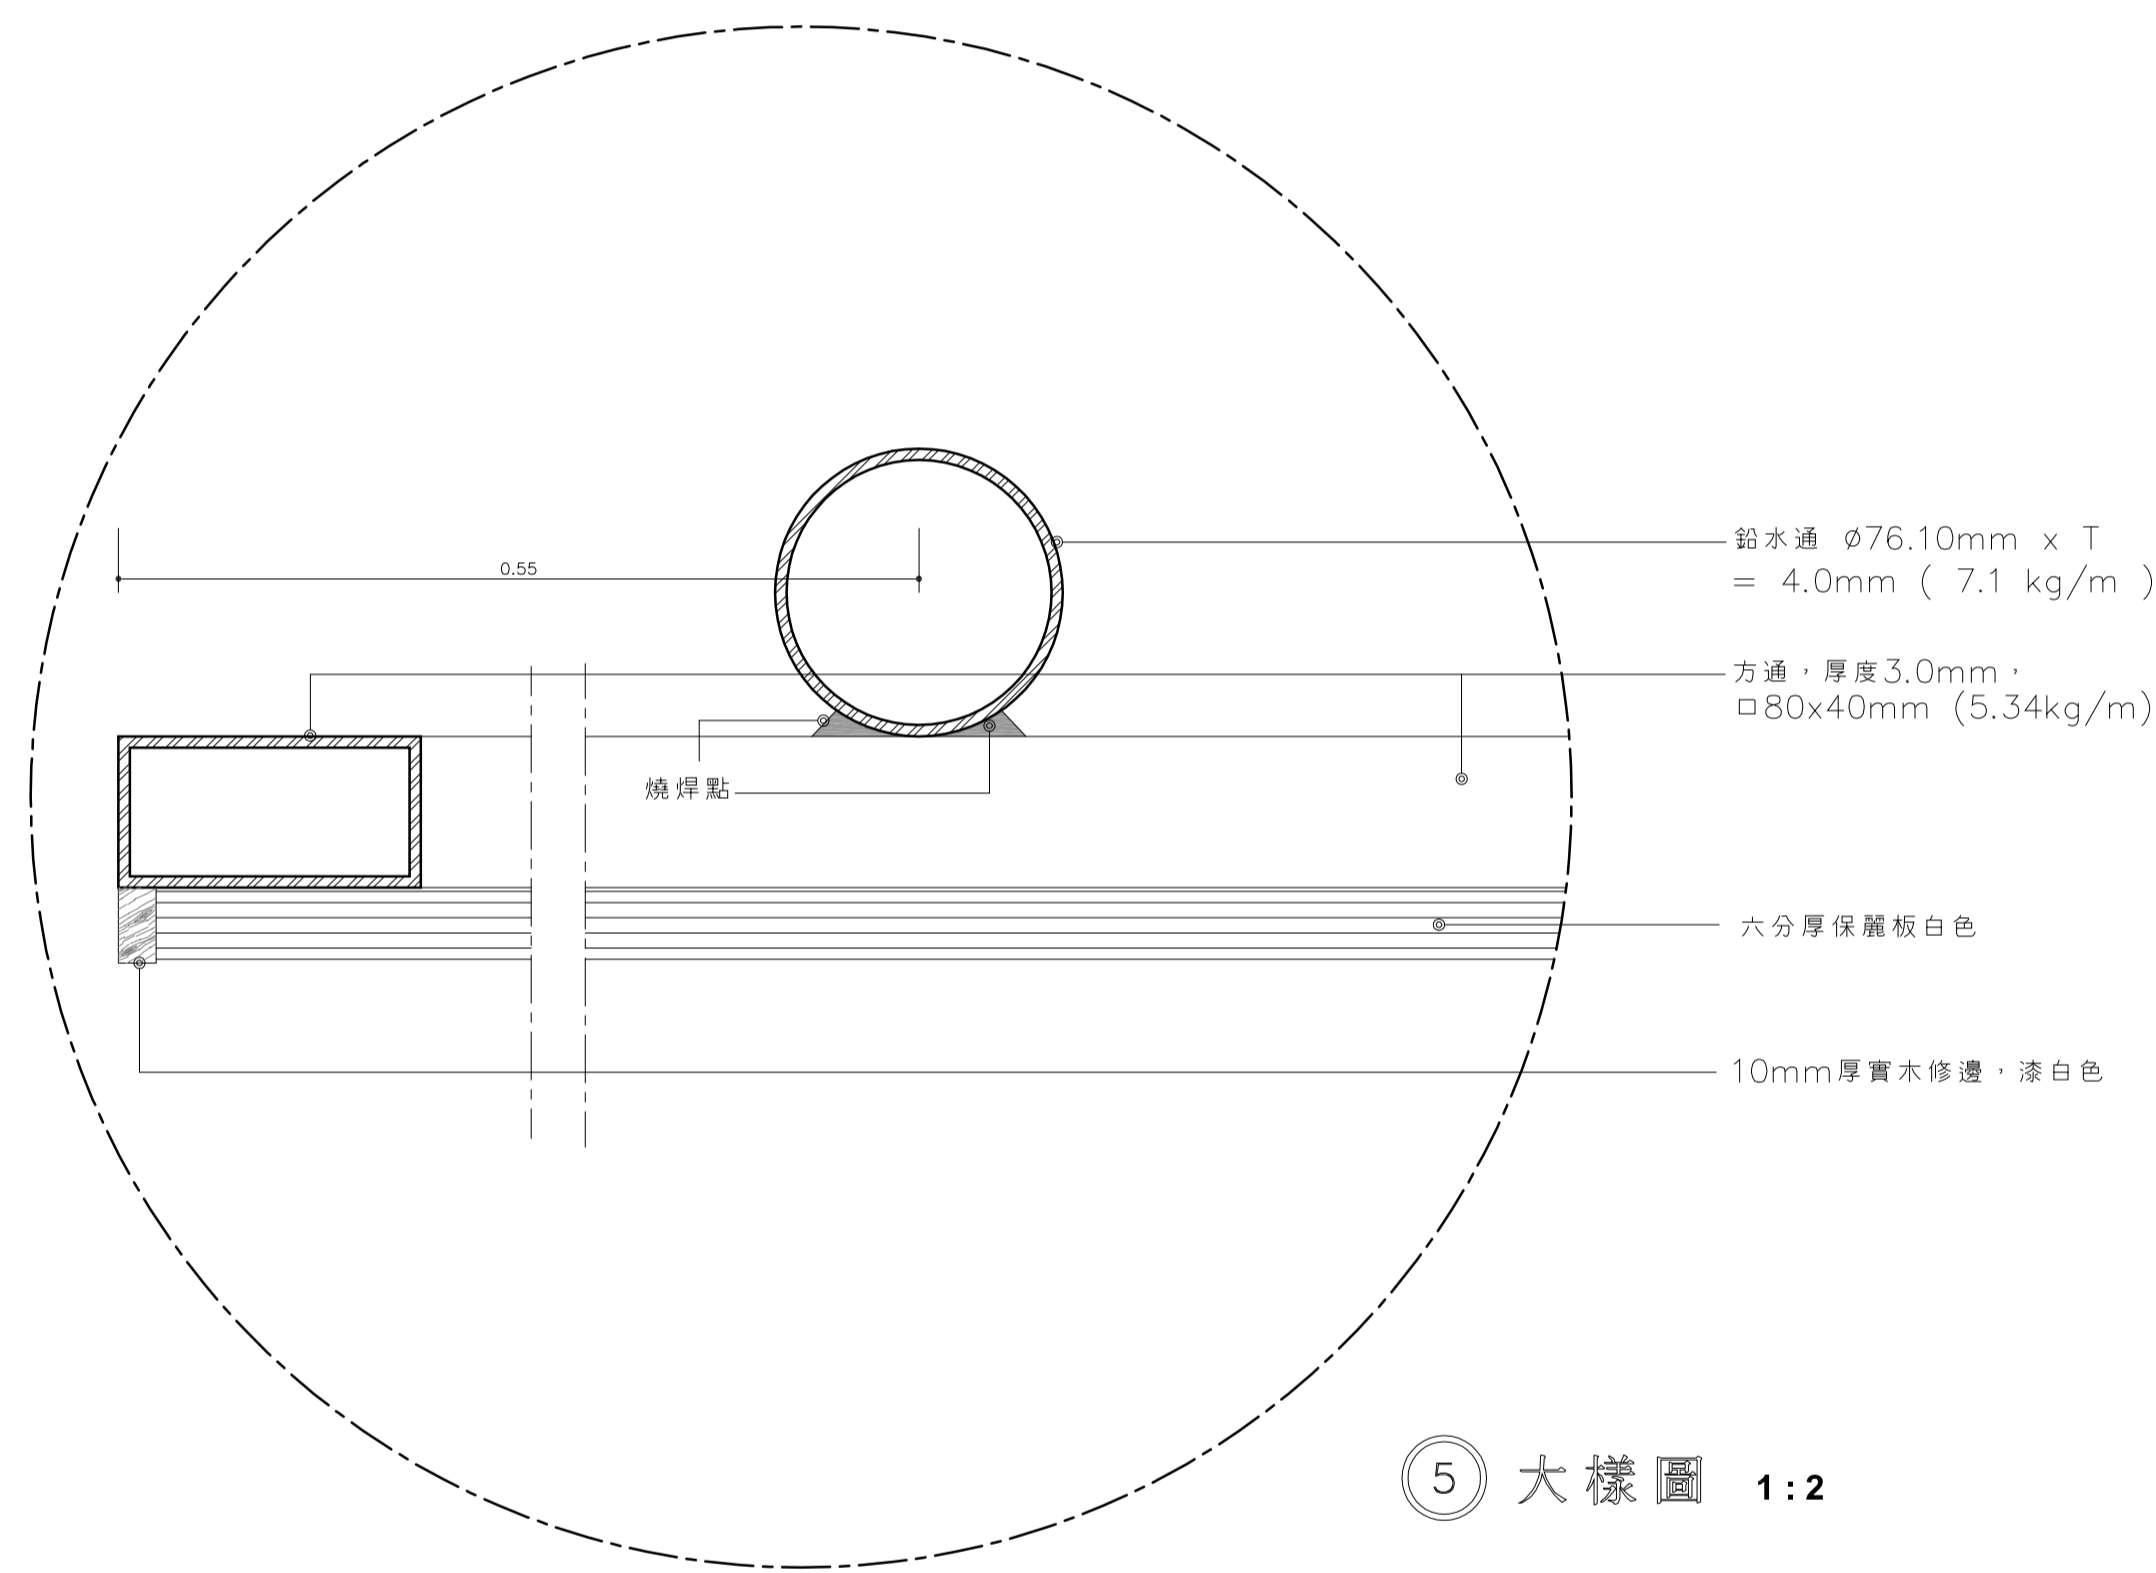


⑤ 大樣圖 1:2

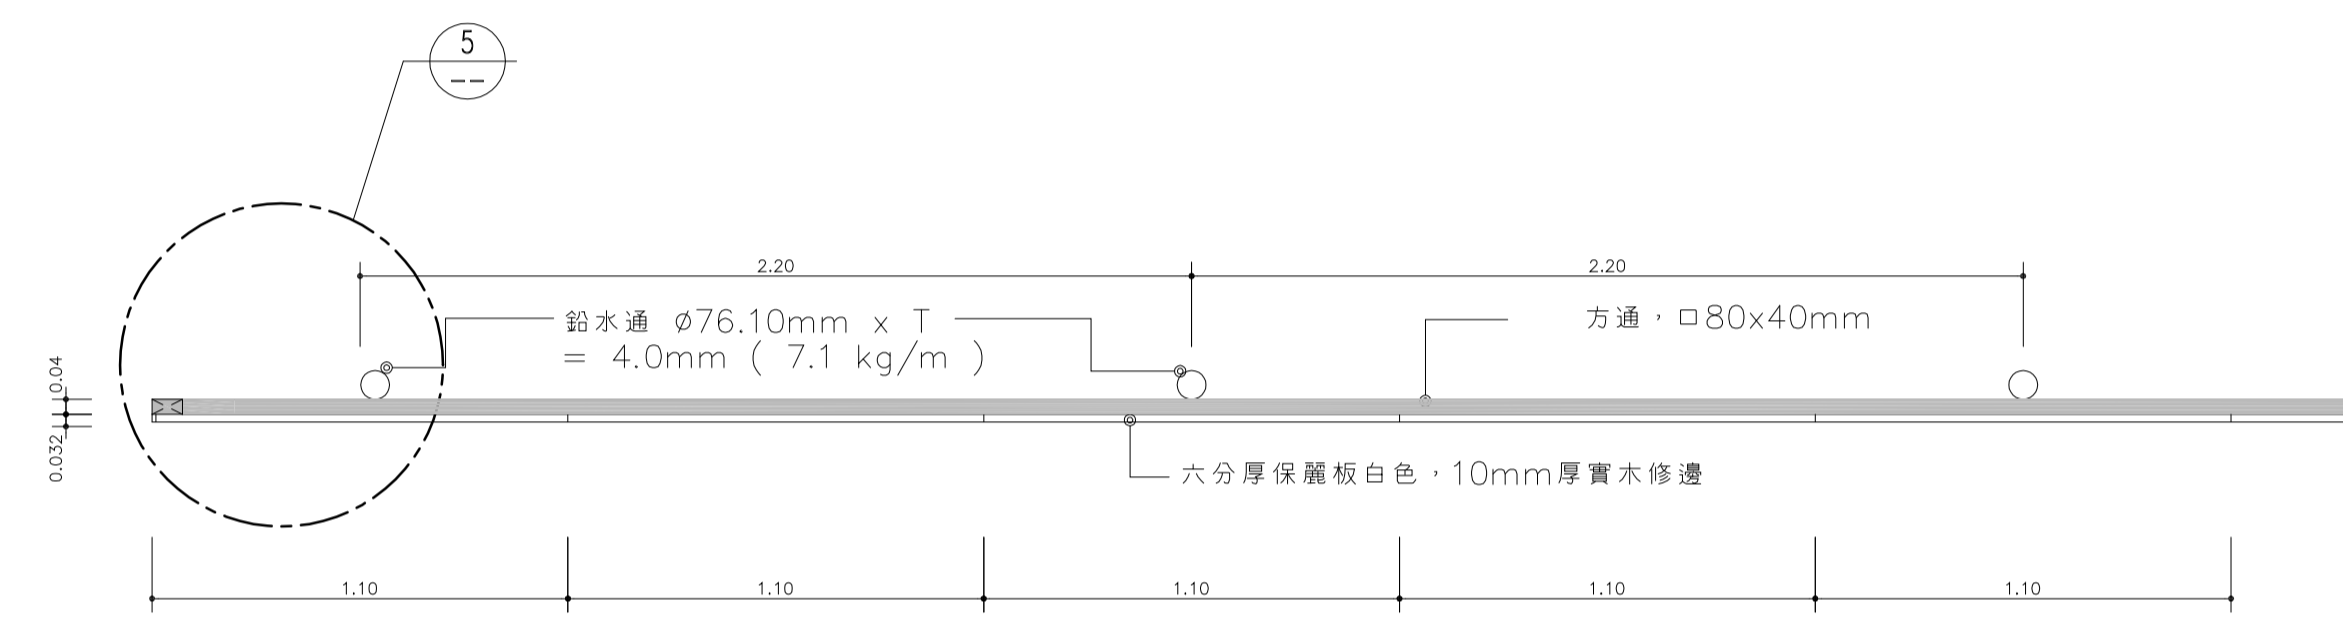


② 宣傳牌局部平面圖 1:20

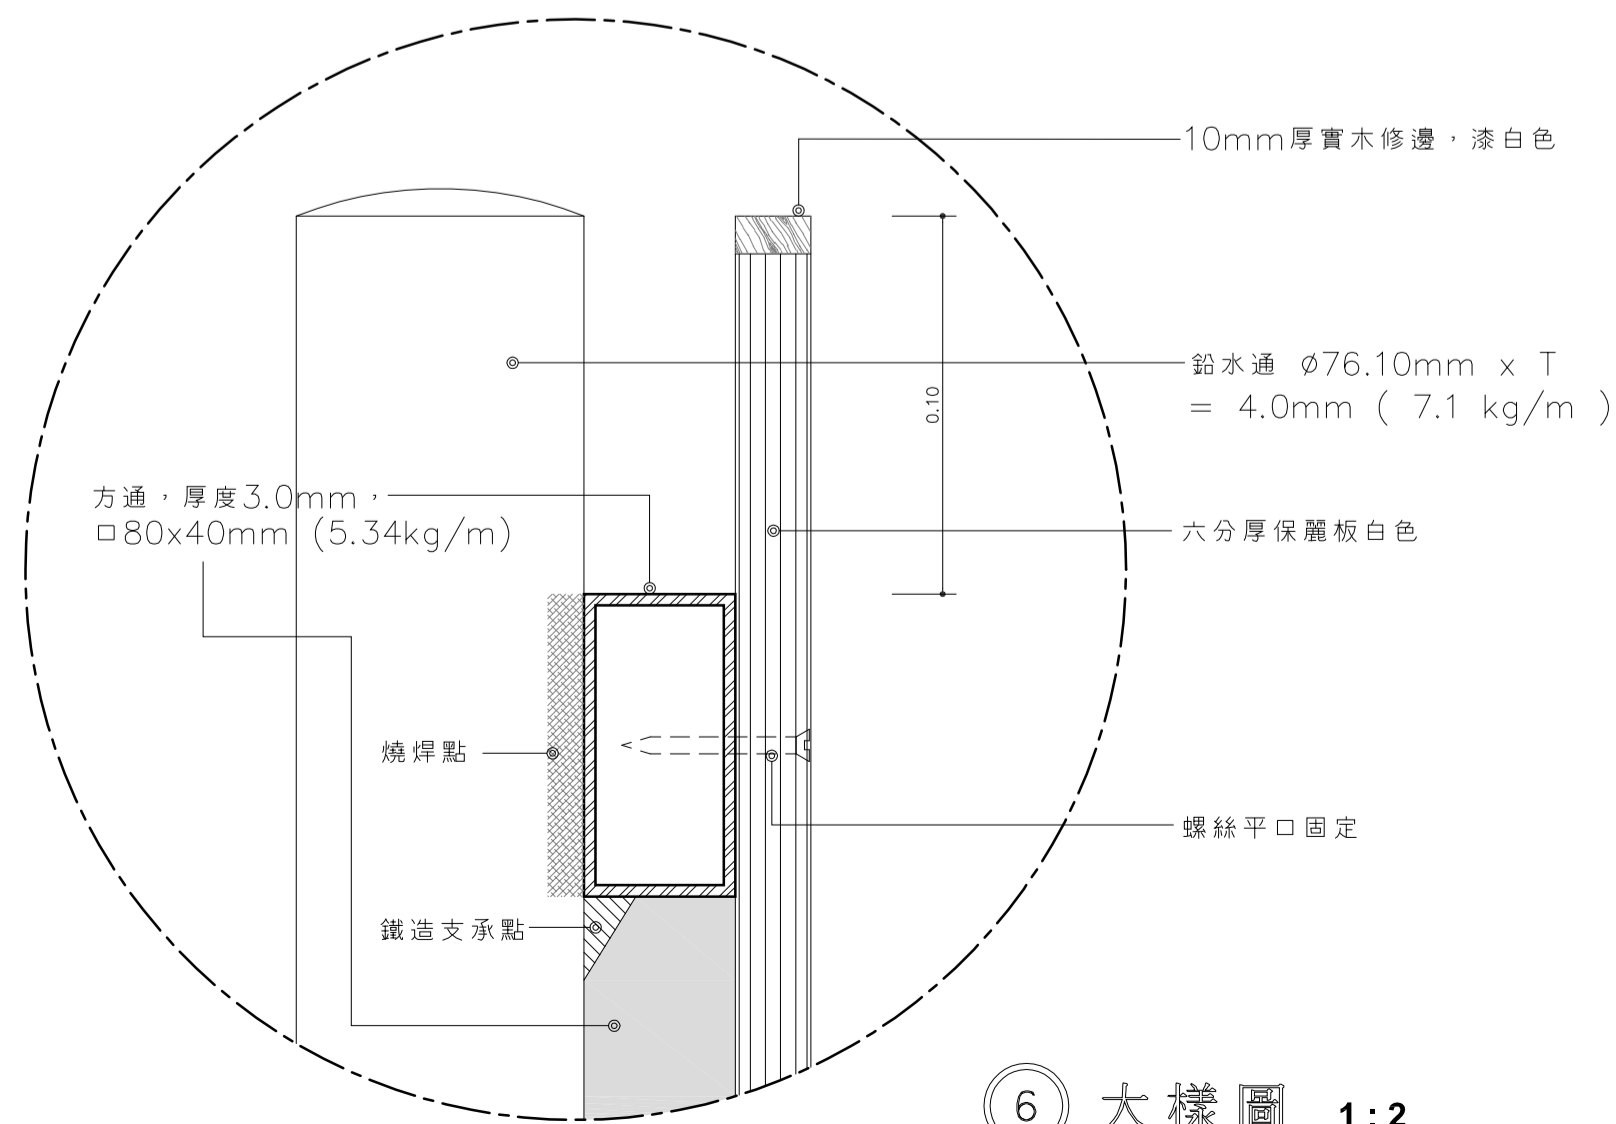

⑥ 大樣圖 1:2

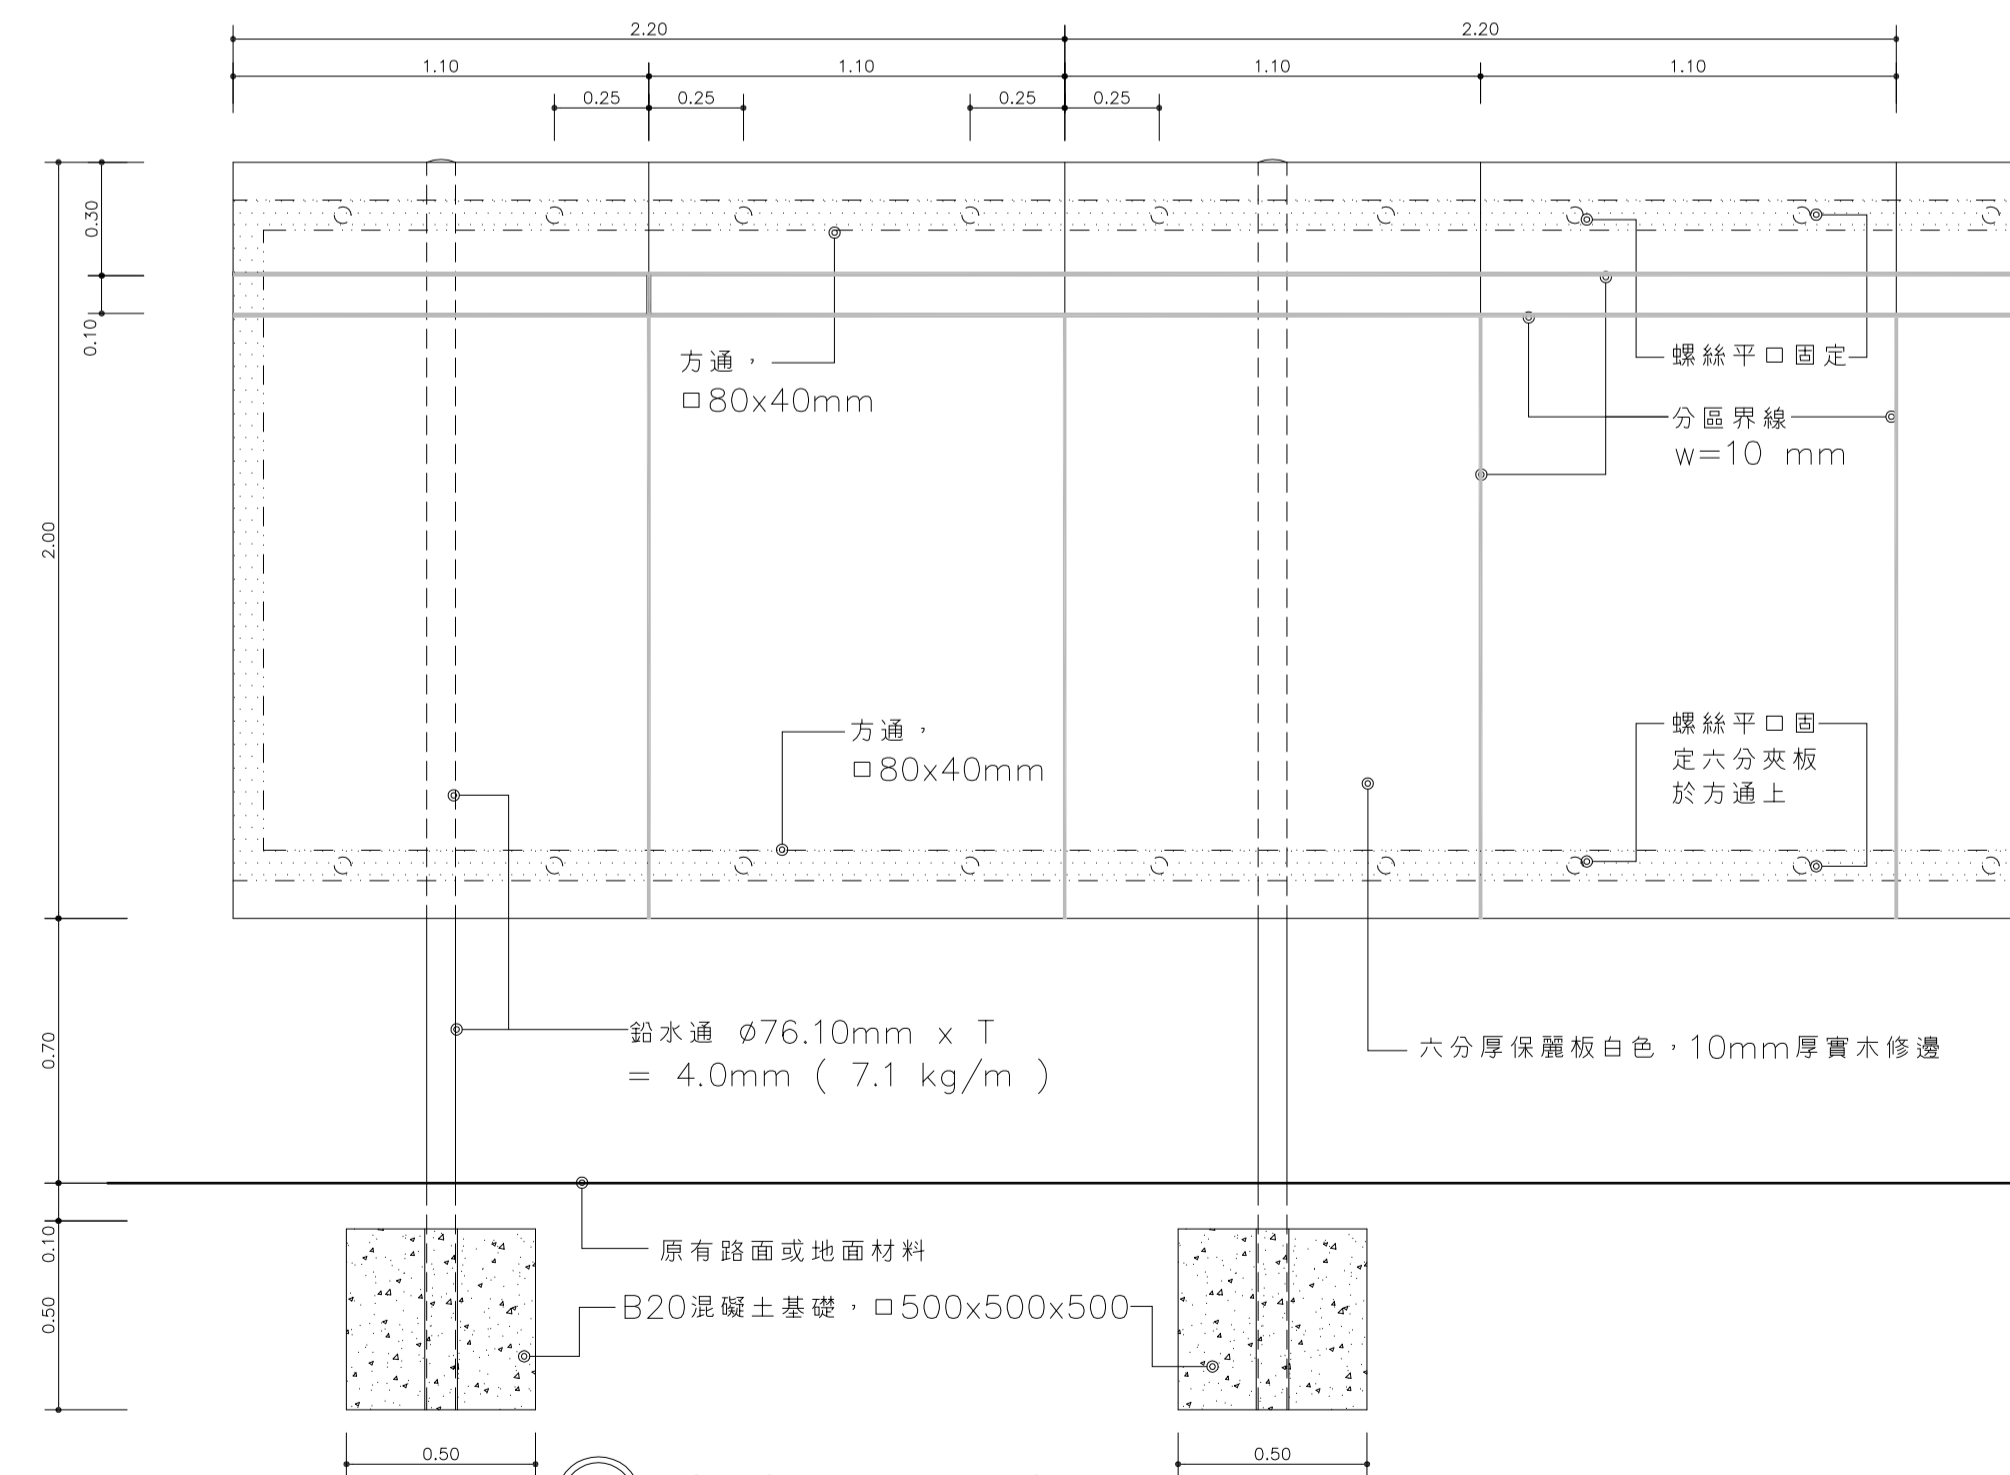

③ 宣傳牌局部立面圖 1:20

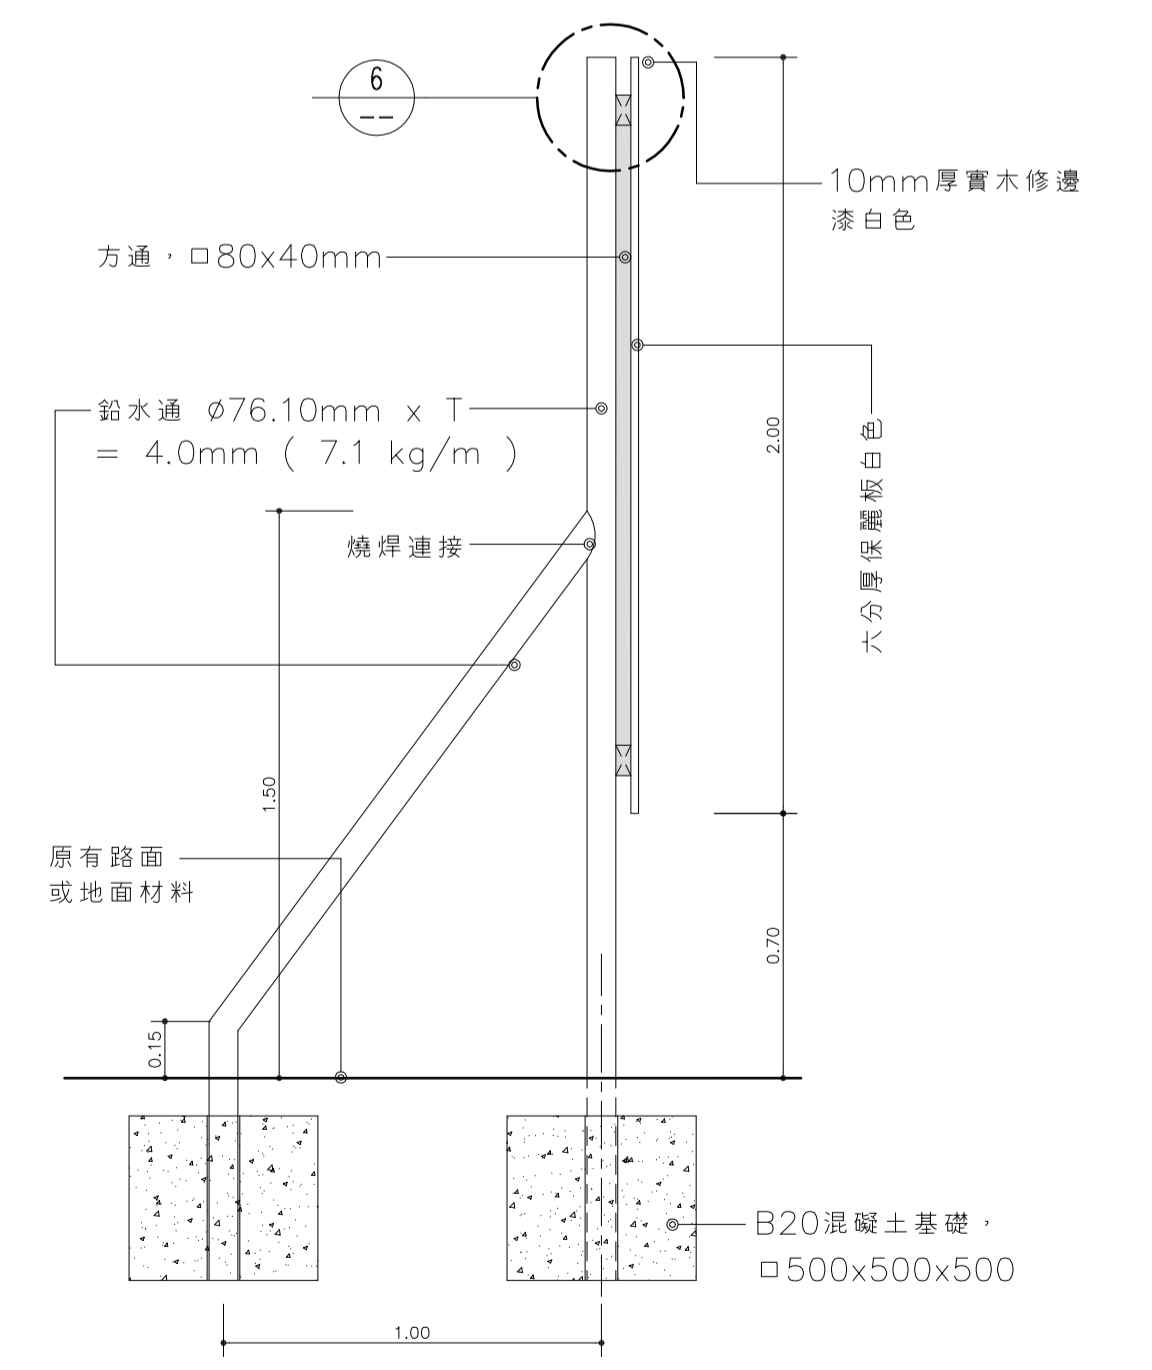

④ 宣傳牌剖面圖 1:20